RUNWAY DATA	EXISTING	
RUNWAY LENGTH	3,397'	
RUNWAY WIDTH	75'	
PAVEMENT STRENGTH	22,000 LBS. SINGLE WHEEL	
APPROACH SURFACES	R/W 7: 20:1 NP (UTILITY R/W 25: 20:1 NP (UTILITY	
RUNWAY MARKINGS	NON-PRECISION	
RUNWAY LIGHTING	MIRLS	
RUNWAY NAVAIDS	R/W 7: PAPI-4R R/W 25: PAPI-4L, REILS	
EFFECTIVE GRADIENT	0.43%	
RUNWAY END ELEVATIONS	R/W 7: 70.1' MSL R/W 25: 55.8' MSL	
RUNWAY END COORDINATES	R/W 7: 43° 57′ 30.7″ N 69° 43′ 03.5″ W	
	R/W 25: 43° 57' 51.5" N 69° 42' 27.0" W	
RUNWAY SAFETY AREA	150' X 300'	
RUNWAY OBJECT FREE AREA	500' X 300'	
TAXIWAY LIGHTING	MITLS	
TAXIWAY MARKING	CENTERLINE, HOLDLINE	
TAXIWAY OBJECT FREE AREA	131'	

AIRPORT DATA	EXISTING
AIRPORT ELEVATION	70.2' MSL
AIRPORT REFERENCE POINT	LAT. 43° 57' 41.1" N LONG. 69° 42' 45.2" W
MEAN MAX. TEMP. (HOTTEST MO.)	78 ° F
DESIGN AIRCRAFT	BEECH KING AIR 200
FUEL AVAILABILITY	JET A-12,000 GALLONS 100 LL-12,000 GALLONS
AIRPORT/TERMINAL NAVAIDS	AIRPORT BEACON, LIGHTED WINDCONE WITH SEGMENTED CIRCLE, GPS
AIRPORT REFERENCE CODE (ARC)	B-II (UTILITY)
RUNWAY 7-25 REFERENCE CODE	B-II-4000

	NOTE:
	NOTE: BUILDING RESTRICTION LINE (BRL) WAS ESTABLISHED IN
	ACCORDANCE WITH FAA DESIGN AND FAR PART 77 CRITERIA. ITS LOCATION UTILIZES A 20 FT. VERTICAL OBJECT HEIGHT.
	ITS LOCATION UTILIZES A 20 FT. VERTICAL OBJECT HEIGHT.
	THE BRL LOCATION MAY CHANGE DUE TO GROUND CONTOURS OR DIFFERENT OBJECT HEIGHTS, BUT ALWAYS IN ACCORDANCE
	OR DIFFERENT OBJECT HEIGHTS, BUT ALWAYS IN ACCORDANCE
ı	WITH FAR PART 77 AND FAA DESIGN CRITERIA.

	BUILDINGS	
UNIT NUMBER	TYPE/USE	OWNERSHIP
1	FBO/TERMINAL	TOWN
2	AIRCRAFT MAINTENANCE HANGAR	TOWN
3	SRE STORAGE BUILDING	TOWN
A1-12	12 UNIT TEE HANGAR	PRIVATE
B1-12	12 UNIT TEE HANGAR	PRIVATE
C1	CONVENTIONAL	PRIVATE
C2	CONVENTIONAL	PRIVATE
C3	CONVENTIONAL	PRIVATE
C4	CONVENTIONAL	PRIVATE
C5	CONVENTIONAL	PRIVATE
C6	CONVENTIONAL	PRIVATE
C7	CONVENTIONAL	PRIVATE
C8	CONVENTIONAL	PRIVATE
D1	CONVENTIONAL	PRIVATE

	RUNWAY PROTE	CTION ZONE (RPZ)	DIMENSIONS	
	INNER WIDTH END OF RU	NWAY		OUTER WIDTH
RUNWAY	INNER WIDTH	OUTER WIDTH	LENGTH	ACRES
7	500'	700'	1,000'	13.77
25	500'	700'	1,000'	13.77

LEGEND	EXISTING
AIRPORT PROPERTY LINE	
ABUTTERS' PROPERTY LINE	
EXISTING 10' CONTOUR	
FENCE	x x
PAVEMENT	
REIL	≪
PAPI	⊕⊕⊕⊕
BUILDINGS	무
OBJECT-FREE ZONE (OFZ)	——————————————————————————————————————
OBJECT-FREE AREA (OFA)	OFA
RUNWAY SAFETY AREA (RSA)	— · · · — RSA — · · · —
BUILDING RESTRICTION LINE (BRL)	— — · — BRL— — · —
WETLANDS (DELINEATED)	F <u> </u>
WATER LINE EASEMENT	
AVIGATION EASEMENT	
FUTURE DEVELOPMENT	N/A
MAP/LOT	<u>U21</u> 7
OBSTRUCTION LIGHT	*



Stantec Consulting Services Inc. 482 Payne Road

Scarborough ME 04074 U.S.A.
Tel. 207.883.3355
Fax. 207.883.3376

Copyright Reserved


www.stantec.com

The Contractor shall verify and be responsible for all dimensions. DO NOT scale the drawing - any errors or omissions shall be reported to Stantec without delay.

The Copyrights to all designs and drawings are the property of Stantec. Reproduction or use for any purpose other than that authorized by Stantec is forbidden.

Consultants

Legen

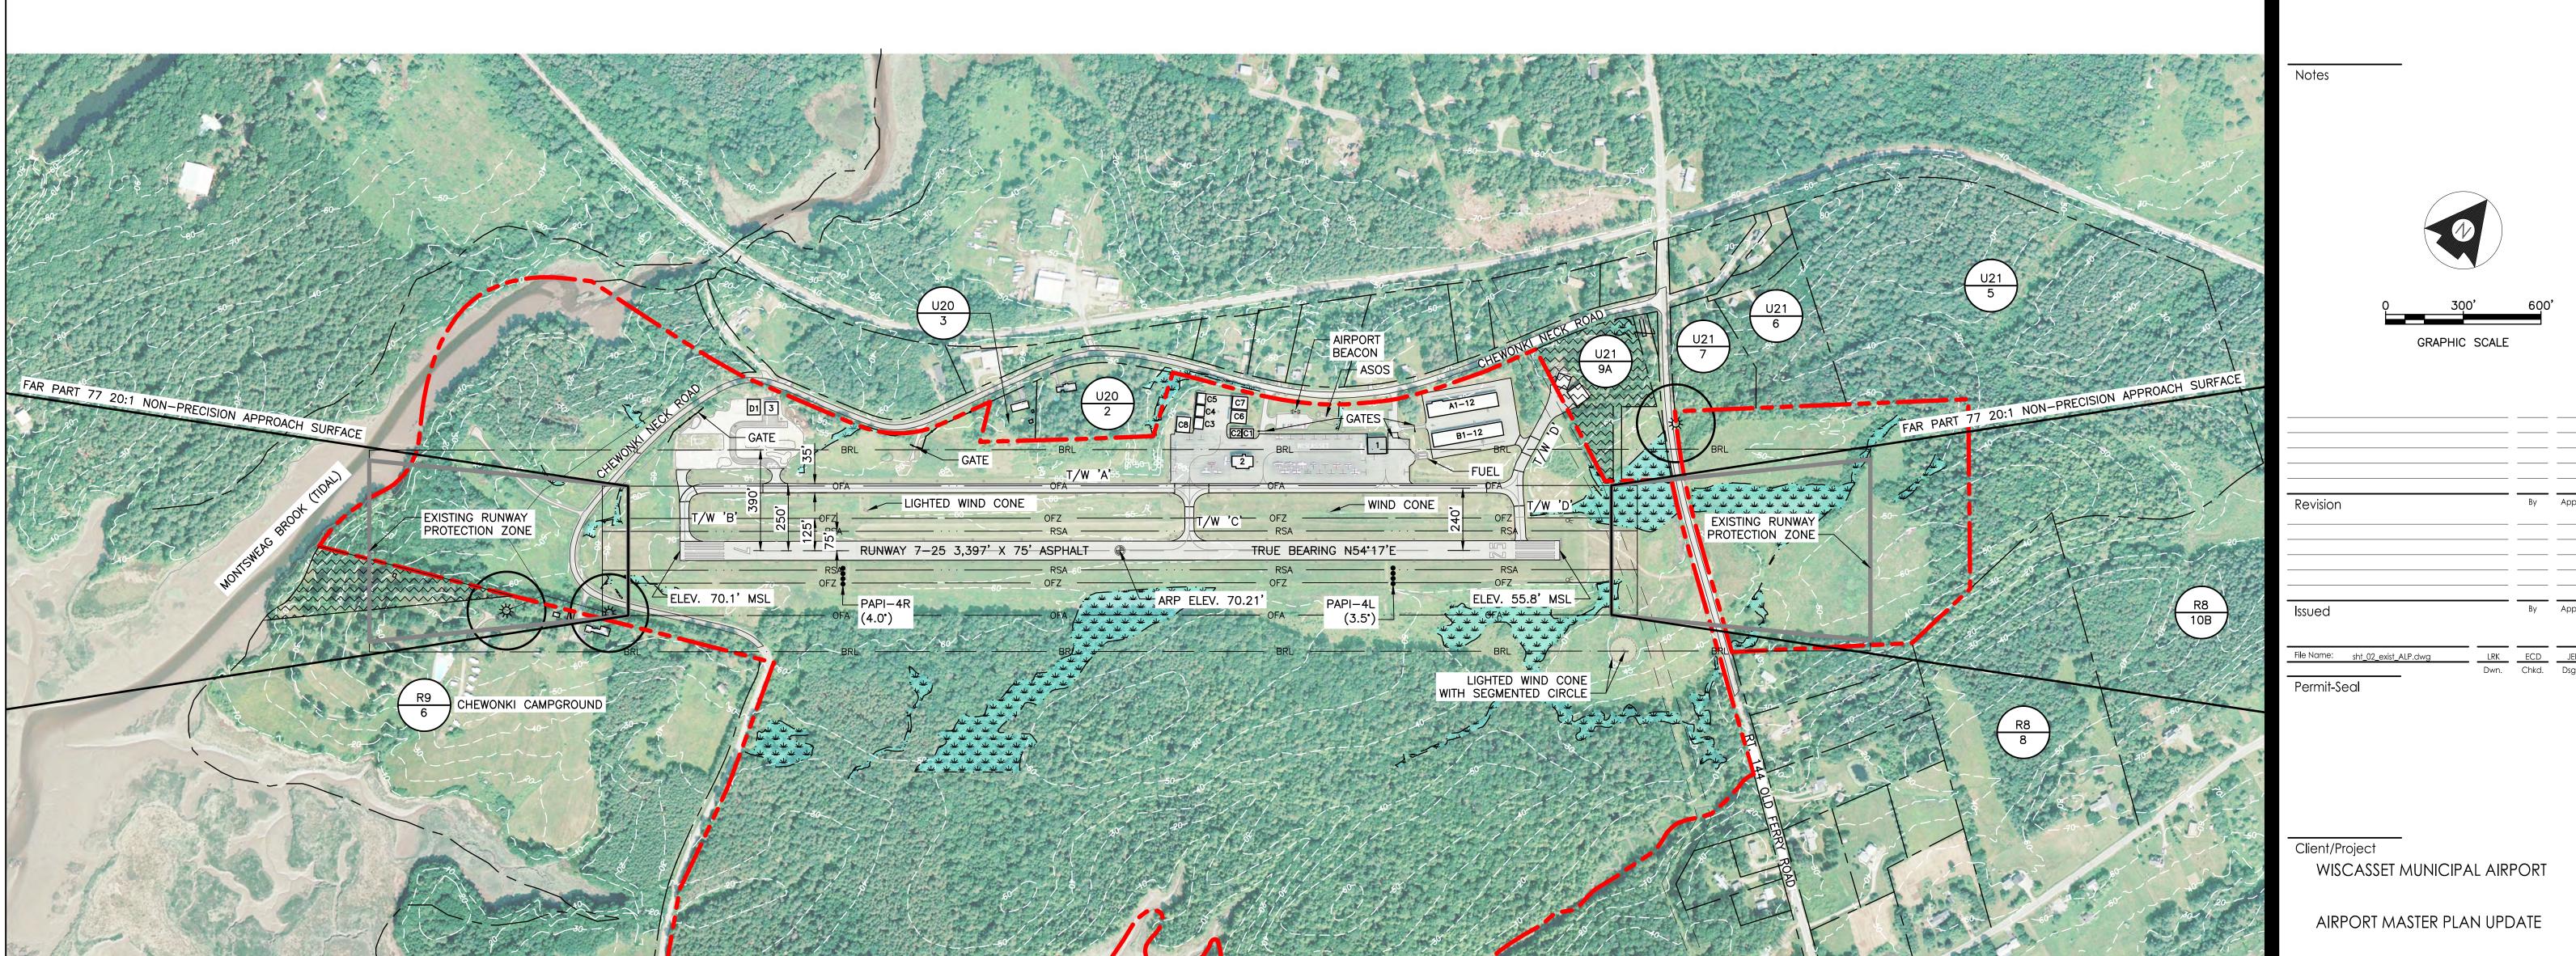

WISCASSET, MAINE

EXISTING FACILITIES PLAN

Drawing No. Sheet Revision	Project No. 195210458	Scale AS NOTED	
	Drawing No.	Sheet	Revision